
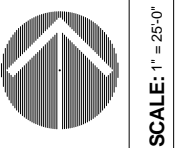


Room Use Categories


- Unassignable
- Office
- Support
- Residential

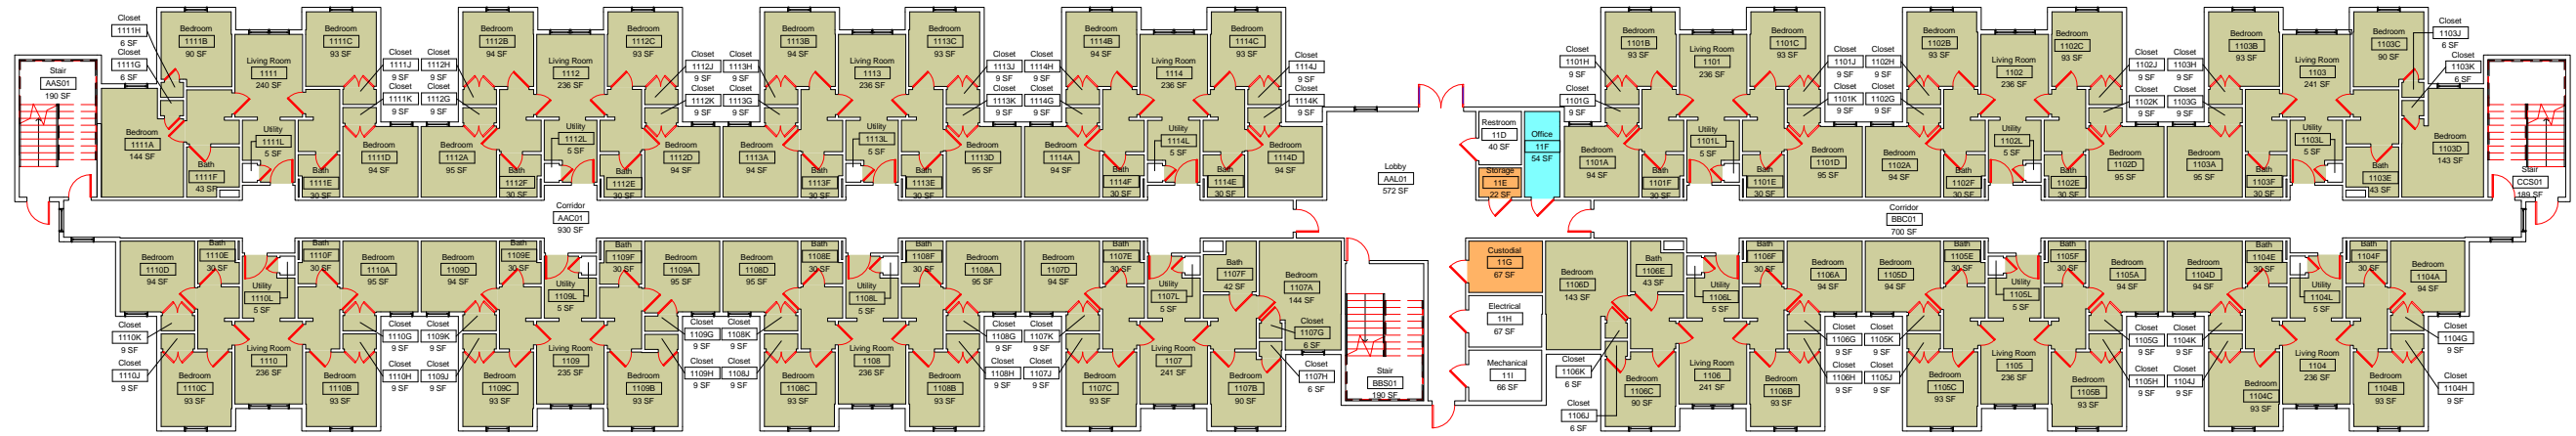

SCALE: 1" = 25'-0"

DWN	DATE
JRC <td>Issue Date</td>	Issue Date
REV. <td>DATE</td>	DATE



North Park Quads Building 1 Level 1 Room Use Allocation

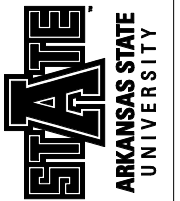

SM1

Room Use Categories

- Unassignable
- Office
- Support
- Residential

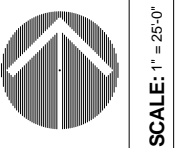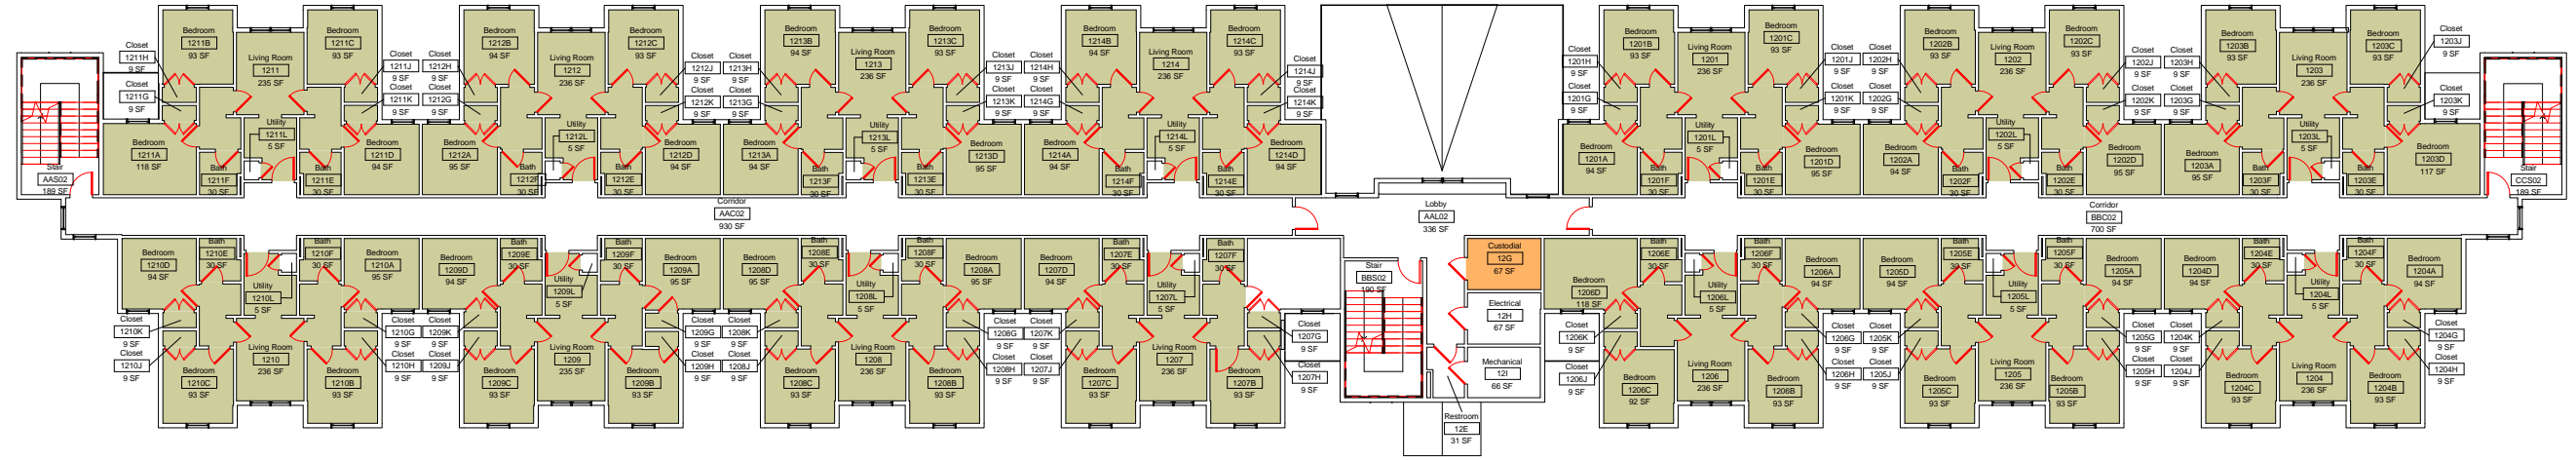

SCALE: 1" = 25'-0"

DWN	DATE
JRC <td>Issue Date</td>	Issue Date
REV. <td>DATE</td>	DATE


North Park Quads Building 1 Level 2 Room Use Allocation



SM2

Room Use Categories

- Unassignable
- Office
- Support
- Residential

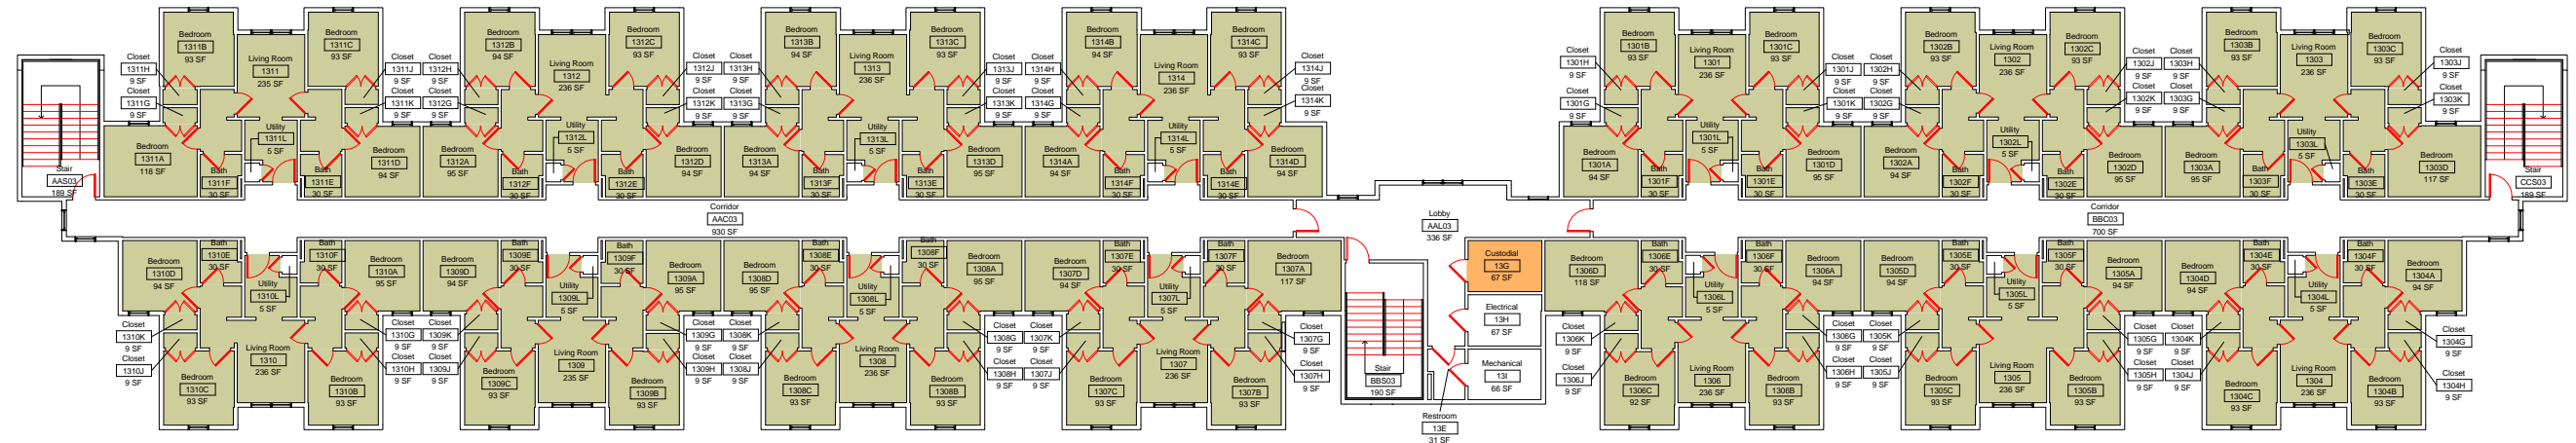

DWN	DATE	Issue Date
	JRC	REV.
DATE	DATE	DATE

North Park Quads Building 1
Level 3 Room Use Allocation



SM3



SCALE: 1" = 25'-0"